


A.2 G.2

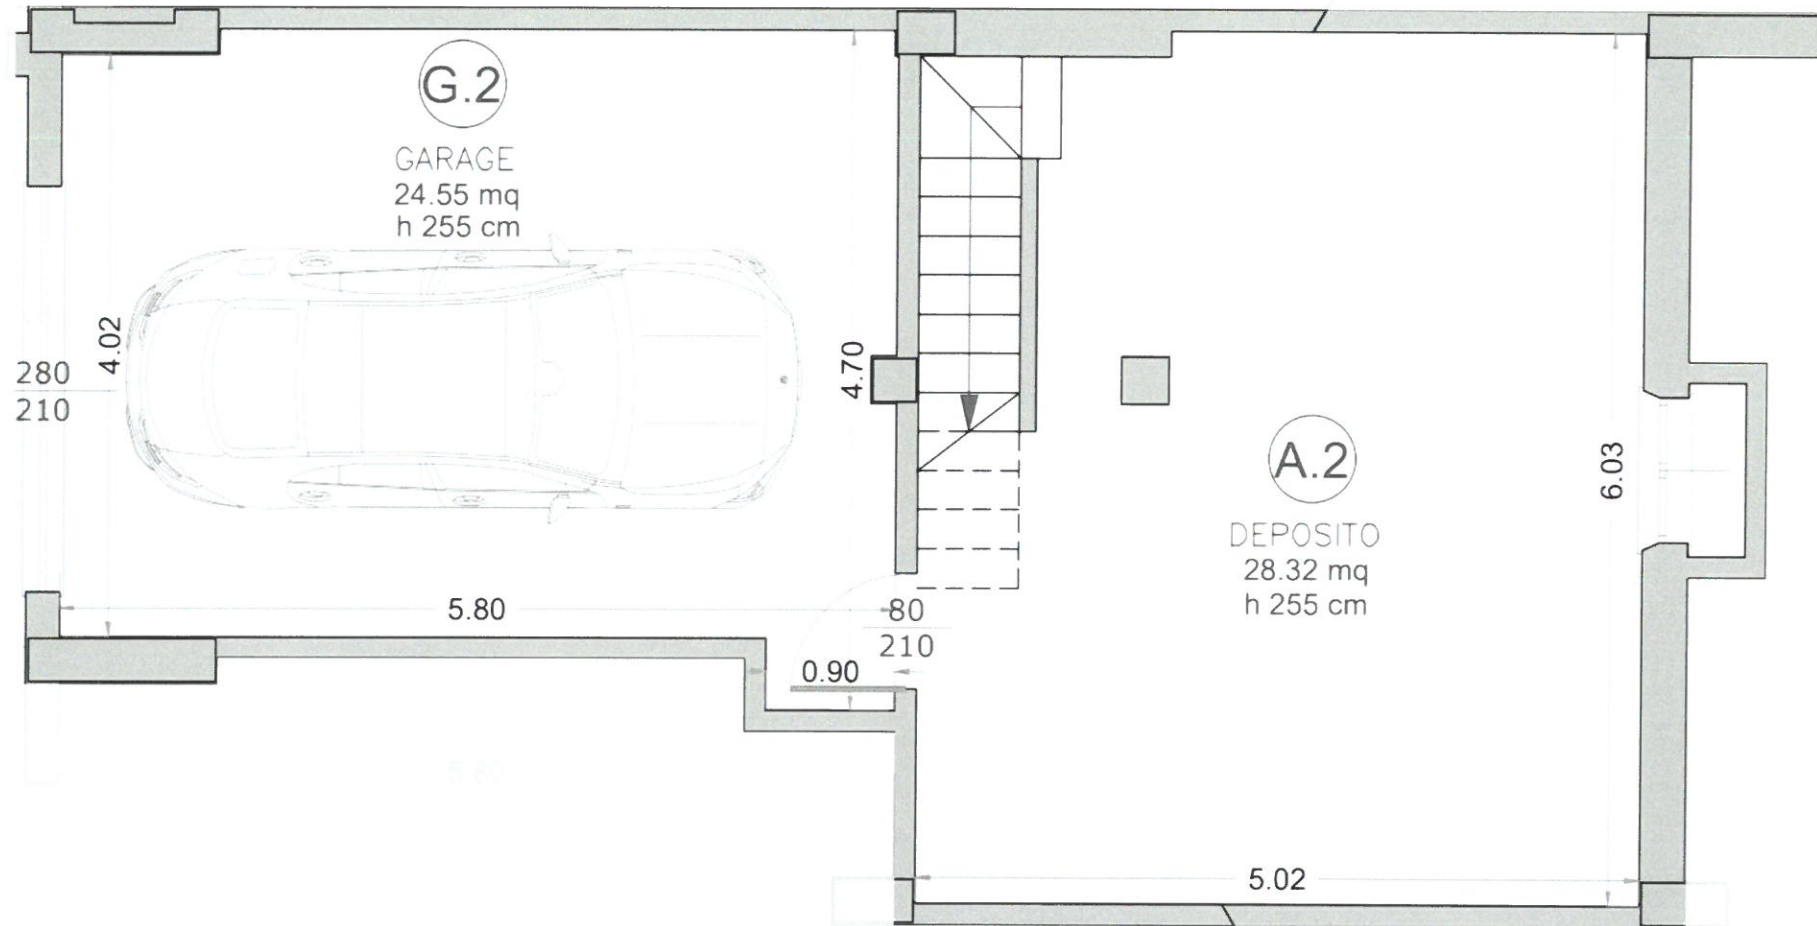

Garage G2 - Deposito A2 - piano seminterrato - scala 1:50

